

American Volleyball Coaches Association

AVCA

December 12-16, 2018

Minn Conv Ctr

Minneapolis, MN

Hall B

Legend:

Inventory as of 08/07/2018

Dimension	Size	Qty	SqFt
10x10'	100	178	17,800
30x40'	1,200	1	1,200
Totals:			179 19,000

AE: Chris Meecha

Show Number: 10038-18


Drawn By: M. Ottman

Revised: 8/7/2018 9:57 AM

File: 10038_04_18_avca_r6.dwg

Every effort has been made to ensure the accuracy of all information contained on this floor plan. However, no warranties, either expressed or implied are made with respect to this floor plan. If the location of building columns, utilities or other architectural components of the facility is a consideration in the construction of an exhibit, it is the sole responsibility of the exhibitor to physically inspect the facility to verify all dimensions and locations.

fern

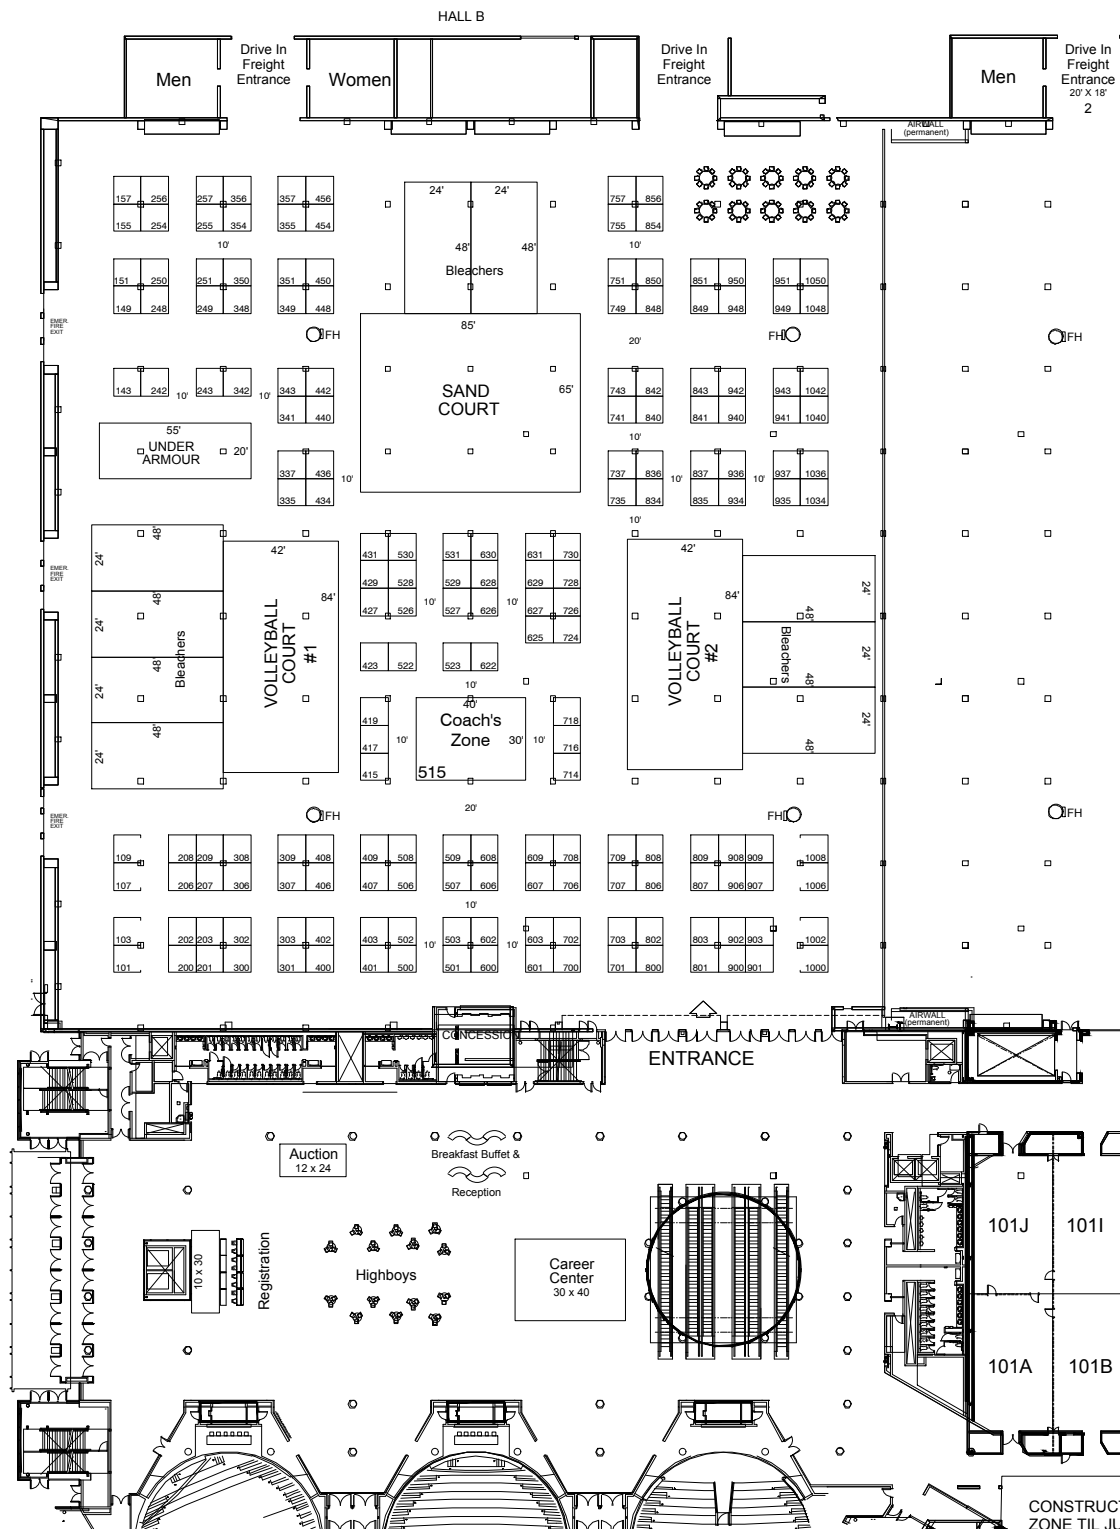

CONSTRUCT ZONE TIL. JUJ