

American Volleyball Coaches Association

AVCA

December 12-16, 2018

Minn Conv Ctr

Minneapolis, MN

Hall B

Legend:

Inventory as of 10/19/2018

| Dimension | Size | Qty | SqFt |
|-----------|-------|-----|------------|
| 10x10' | 100 | 190 | 19,000 |
| 30x40' | 1,200 | 1 | 1,200 |
| Totals: | | | 191 20,200 |

AE: Chris Meecha


Show Number: 10038-18

Drawn By: M. Ottman

Revised: 10/19/2018 12:18 PM

File: 10038_04_18_avca_r8.dwg

Every effort has been made to ensure the accuracy of all information contained on this floor plan. However, no warranties, either expressed or implied are made with respect to this floor plan. If the location of building columns, utilities or other architectural components of the facility is a consideration in the construction of an exhibit, it is the sole responsibility of the exhibitor to physically inspect the facility to verify all dimensions and locations.

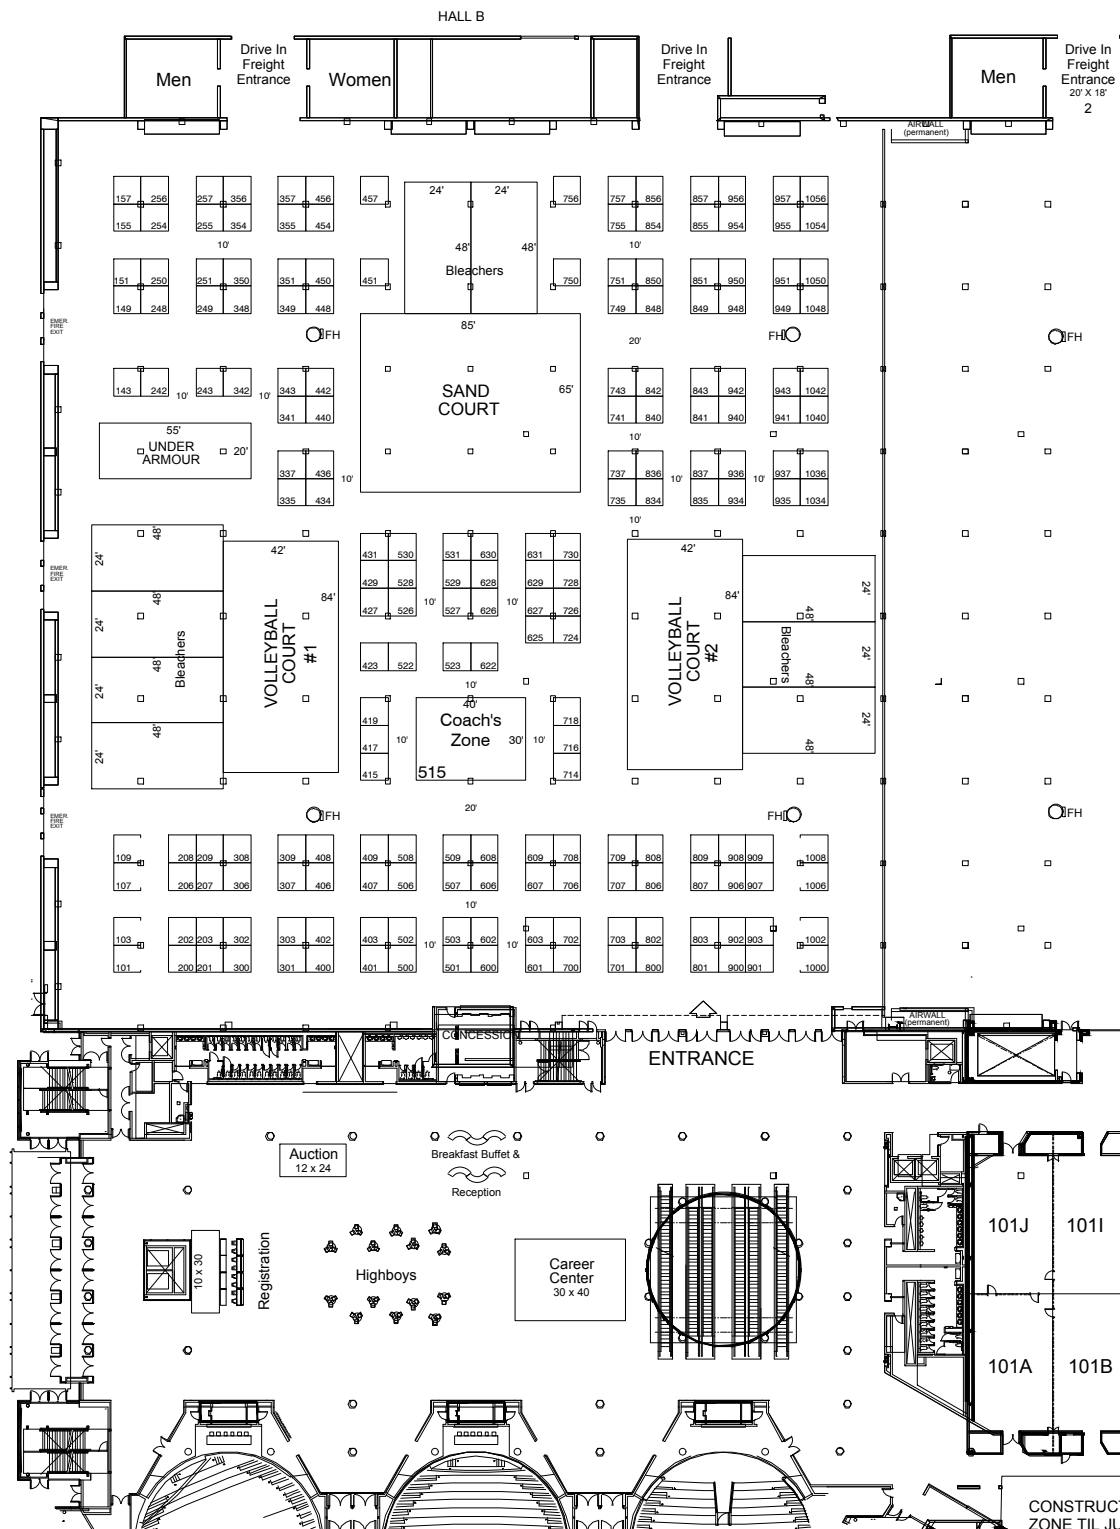

CONSTRUCT
ZONE TIL. JUI