

# American Volleyball Coaches Assn 2022

AVCA 2022

Dec 13-17, 2022

CHI Health Center

Omaha, NE


Exhibit Halls

Legend:

Inventory as of 02/22/2022

Dimension	Size	Qty	SqFt
10x10	100	197	19,700
20x20	400	4	1,600
30x40	1,200	1	1,200
40x50	2,000	1	2,000
Totals:			203 24,500

LOADING DOCKS

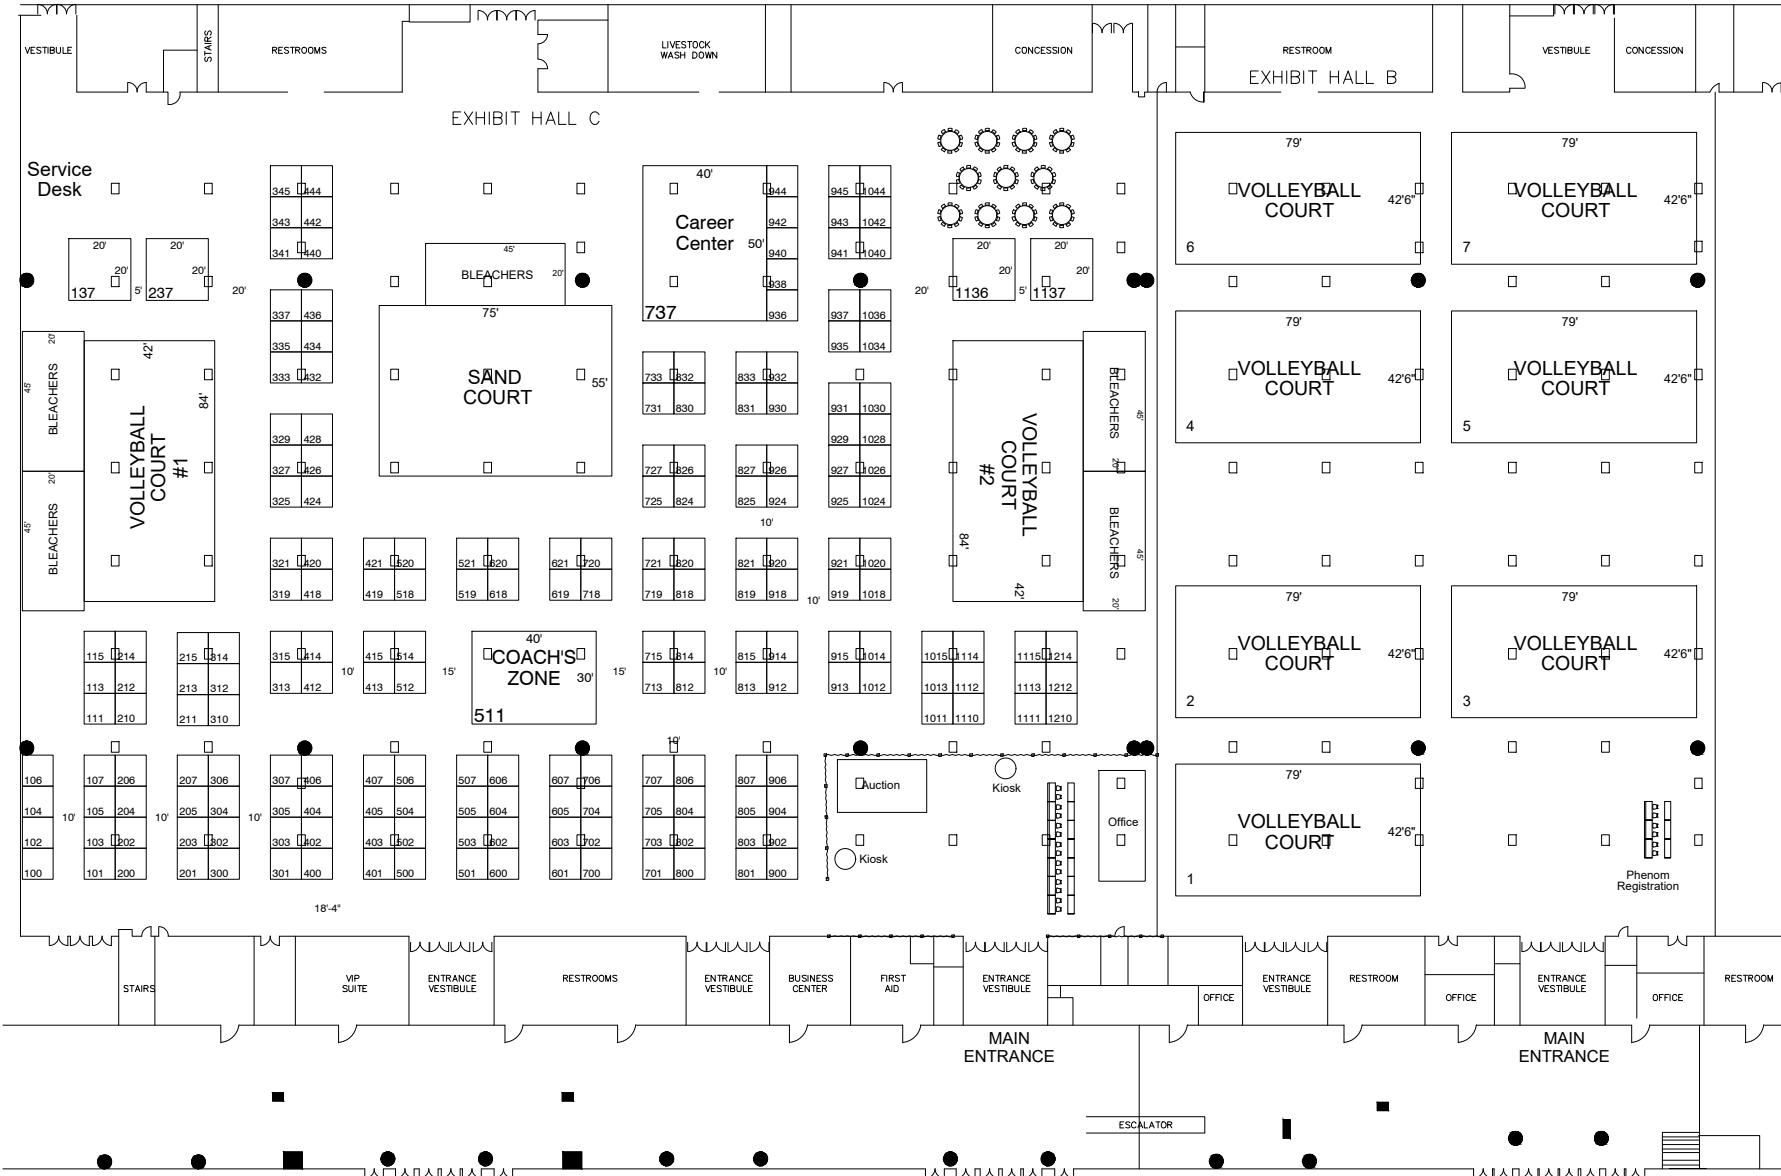

AE: Dallas Henson

Show Number: 10038\_20

Drawn By: M. Ottman

Revised: 2/22/2022 6:15 AM

File: 10038\_22

Every effort has been made to ensure the accuracy of all information contained on this floor plan. However, no warranties, either expressed or implied are made with respect to this floor plan. If the location of building columns, utilities or other architectural components of the facility is a consideration in the construction of an exhibit, it is the sole responsibility of the exhibitor to physically inspect the facility to verify all dimensions and locations.

