


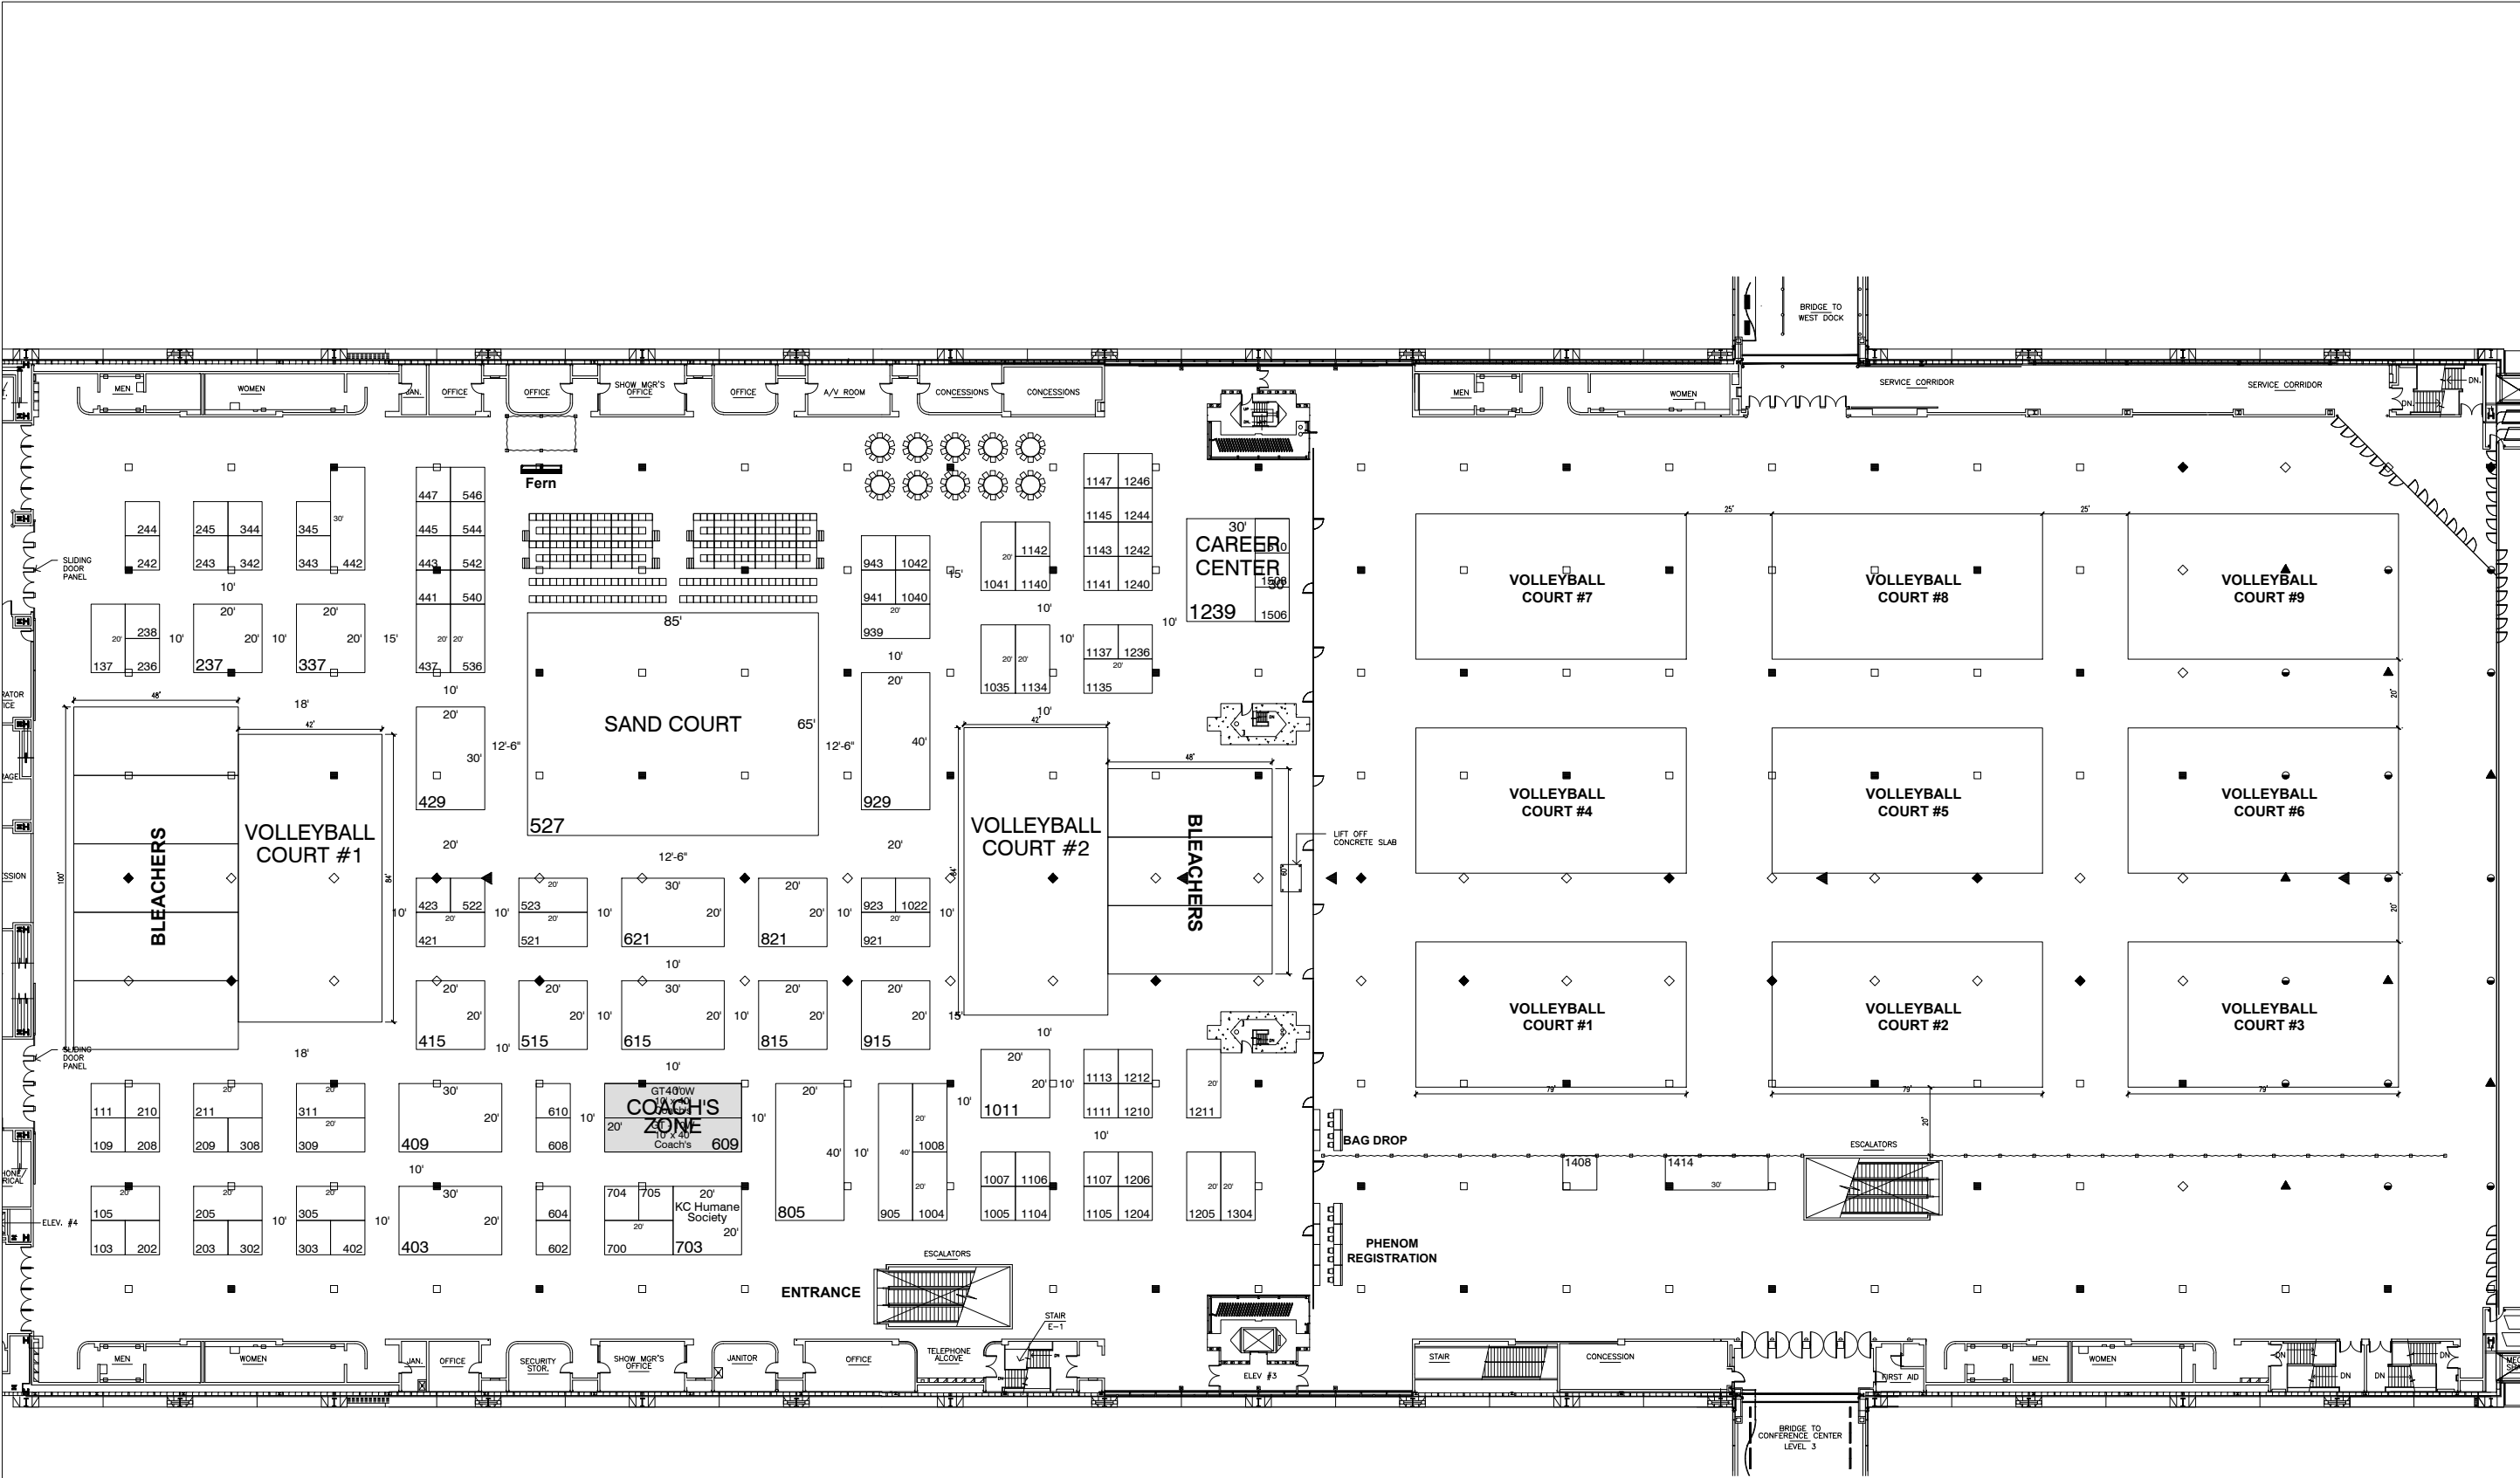

American Volleyball Coach's Association 2025

Show Name: AVCA 2025

Show Dates: 12/18-20/2025

Facility: Kansas City Convention Center

City, State: Kansas City, MO

Location: Hall D&E

Legend:

Inventory as of 11/18/2025

Dimension	Size	Qty	SqFt
10'x10'	100	79	7,900
10'x20'	200	24	4,800
10'x30'	300	2	600
10'x40'	400	1	400
20'x20'	400	9	3,600
20'x30'	600	5	3,000
20'x40'	800	3	2,400
30'x30'	900	1	900
65'x85'	5,525	1	5,525
Totals:		125	29,125

AE: Dallas Henson

Show Number: 04-10038-25

Drawn By: Locke, Aaron

Revised: 11/21/2025 10:06 AM

File: 10038_25_FLO_000_v12.dwg

Every effort has been made to ensure the accuracy of all information contained on this floor plan. However, no warranties, either expressed or implied are made with respect to this floor plan. If the location of building columns, utilities or other architectural components of the facility is a consideration in the construction of an exhibit, it is the sole responsibility of the exhibitor to physically inspect the facility to verify all dimensions and locations.